




1 Basalt Planter Curb  
Scale: 1:10

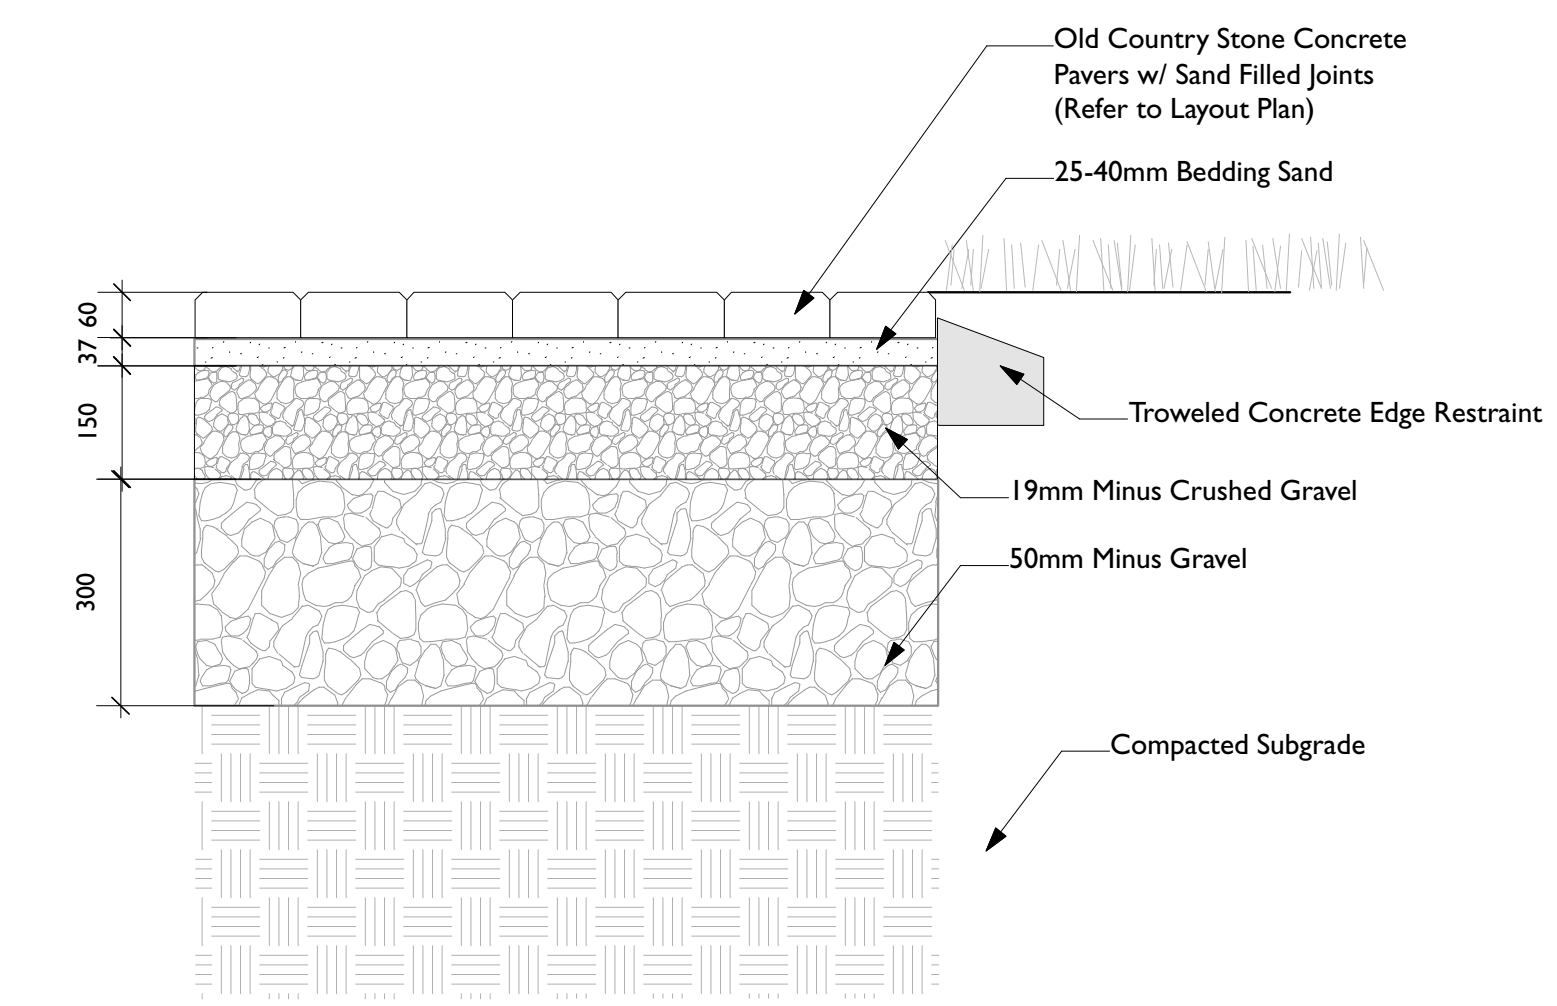

2 Concrete Unit Pavers  
Scale: 1:10

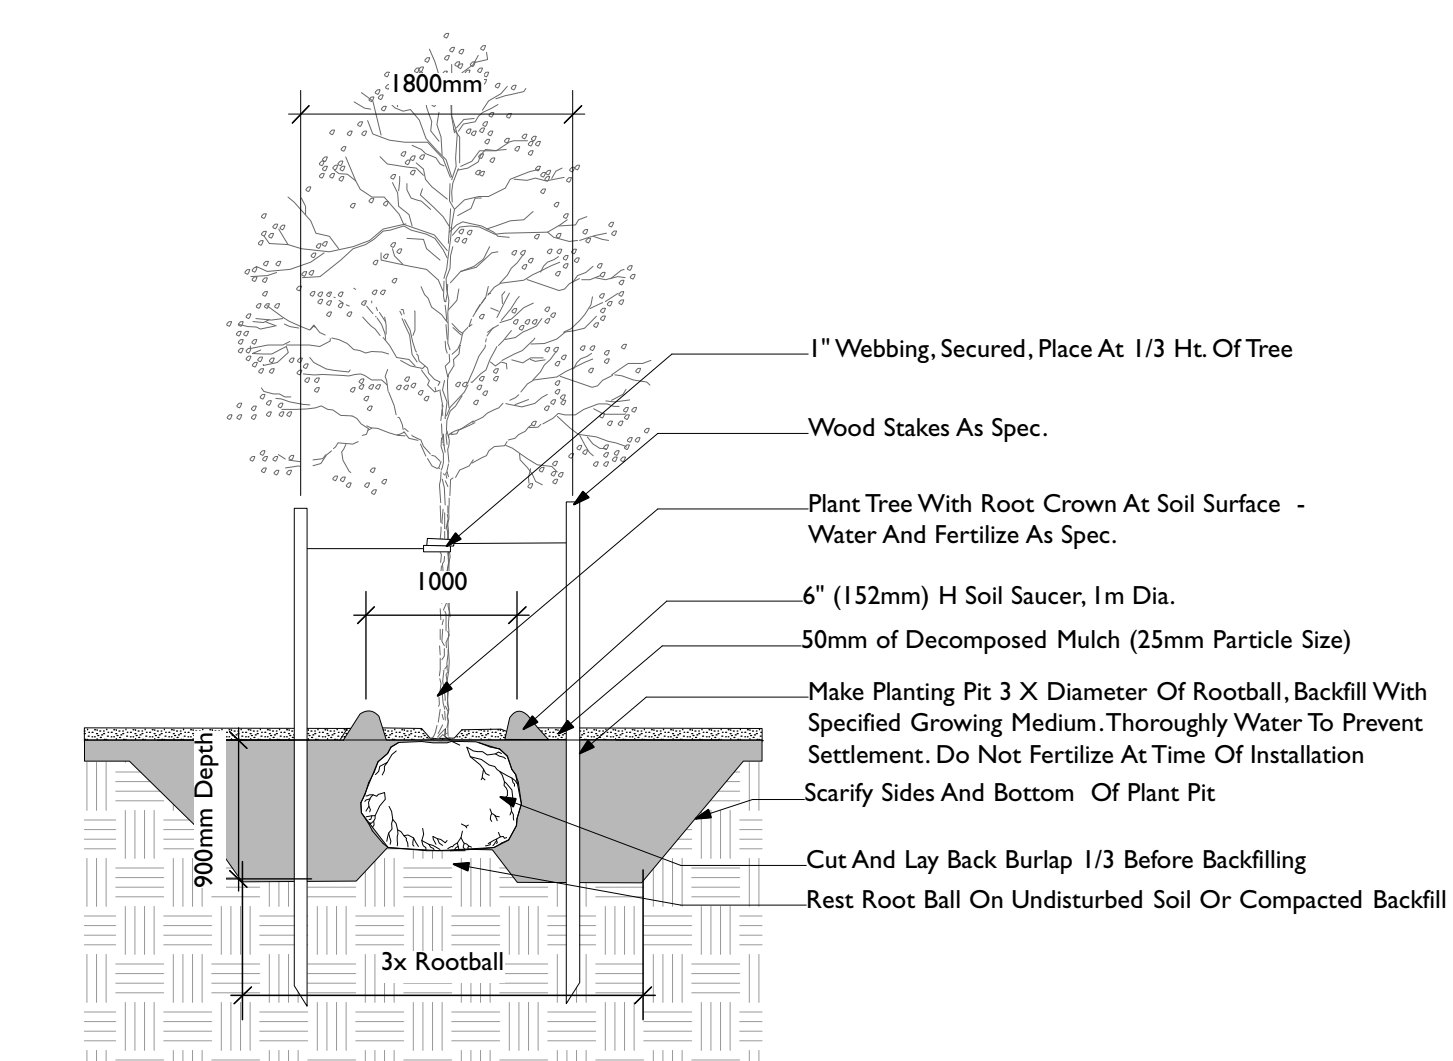

3 Tree Planting Typical  
Scale: 1:50

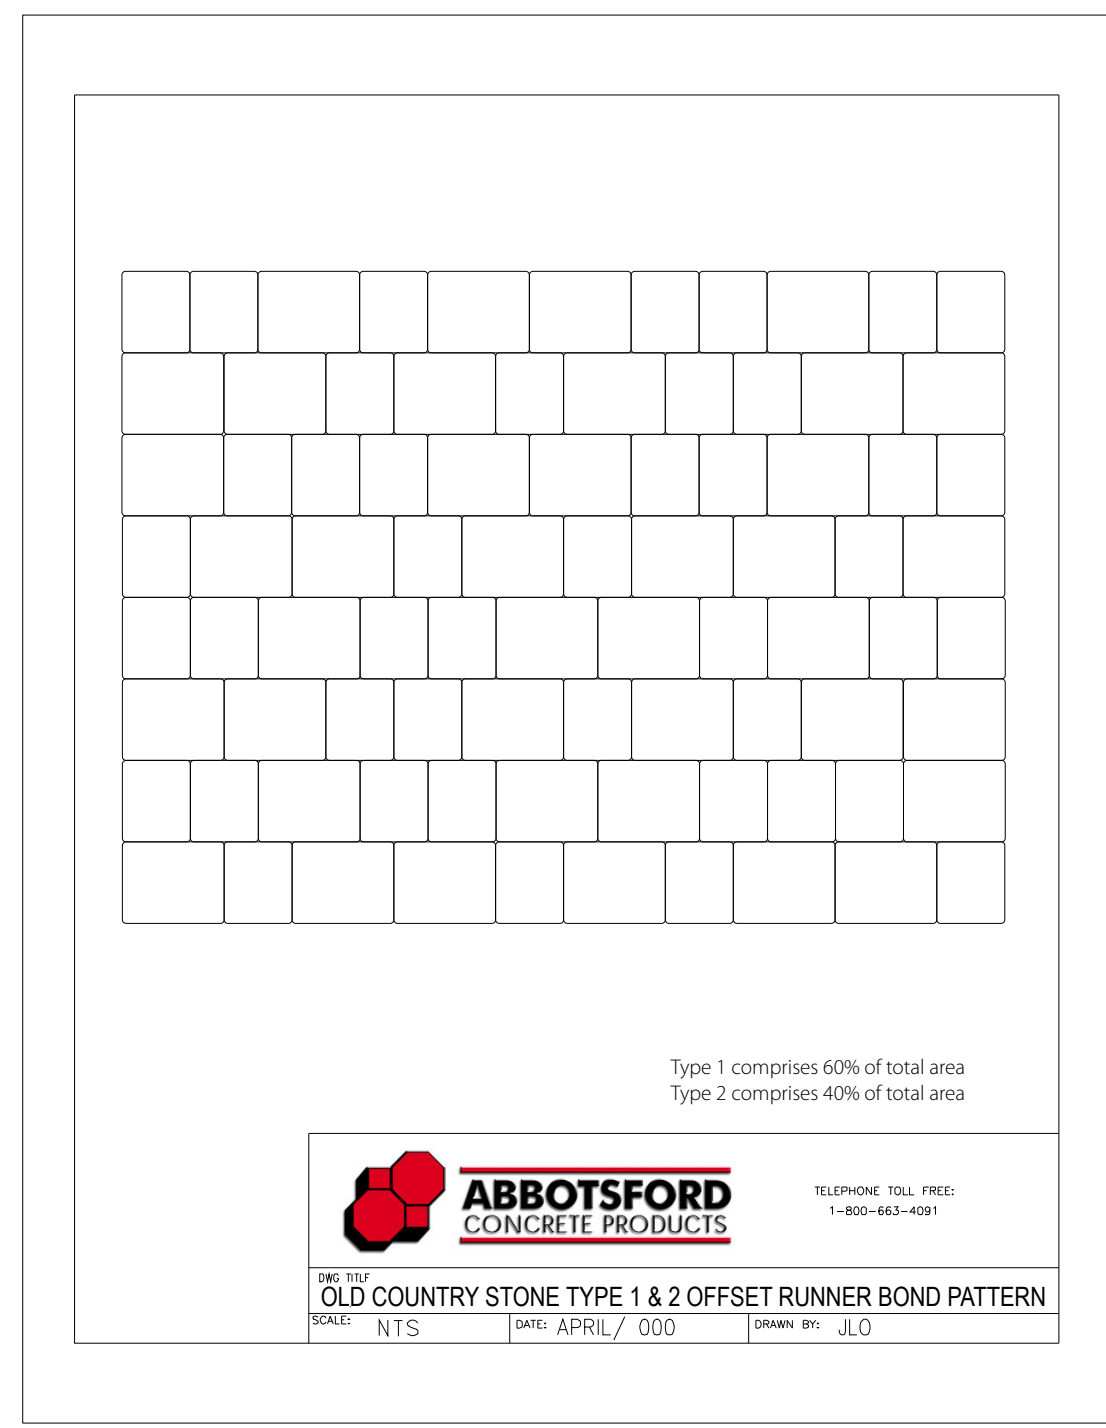

ABBOTSFORD CONCRETE PRODUCTS  
TELEPHONE: TOLL FREE 1-800-463-4084  
OLD COUNTRY STONE TYPE 1 & 2 OFFSET RUNNER BOND PATTERN  
SCALE: 1:10 DATE: APRIL/00 DRAWN BY: JLO

**TOM BARRATT LTD.**  
Landscape Architects  
8605 Drifter Way Whistler, BC Canada V0N 1B8  
T:604.932.3040 info@tbla.com  
www.tbla.com

SLRD - Pemberton  
Community Centre  
Patio at Grass Maze