



0 1:1,500 70

**BRALORNE
SANITARY SYSTEM
UPGRADES
MASTER
UTILITY PLAN**


LEGEND	
SANITARY MANHOLE	■
SANITARY MAIN (ARROW INDICATES FLOW)	—▶—
SANITARY SERVICE (CAPPED)	—⊕—
SANITARY SERVICE (CONNECTED)	—⊕—
EXISTING SANITARY IN SERVICE (ARROW INDICATES FLOW)	—▶—
EXISTING SANITARY ABANDONED IN PLACE	—■—


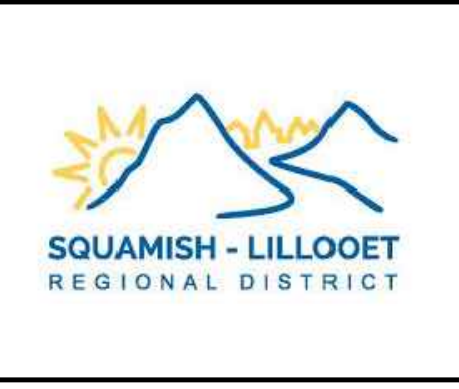


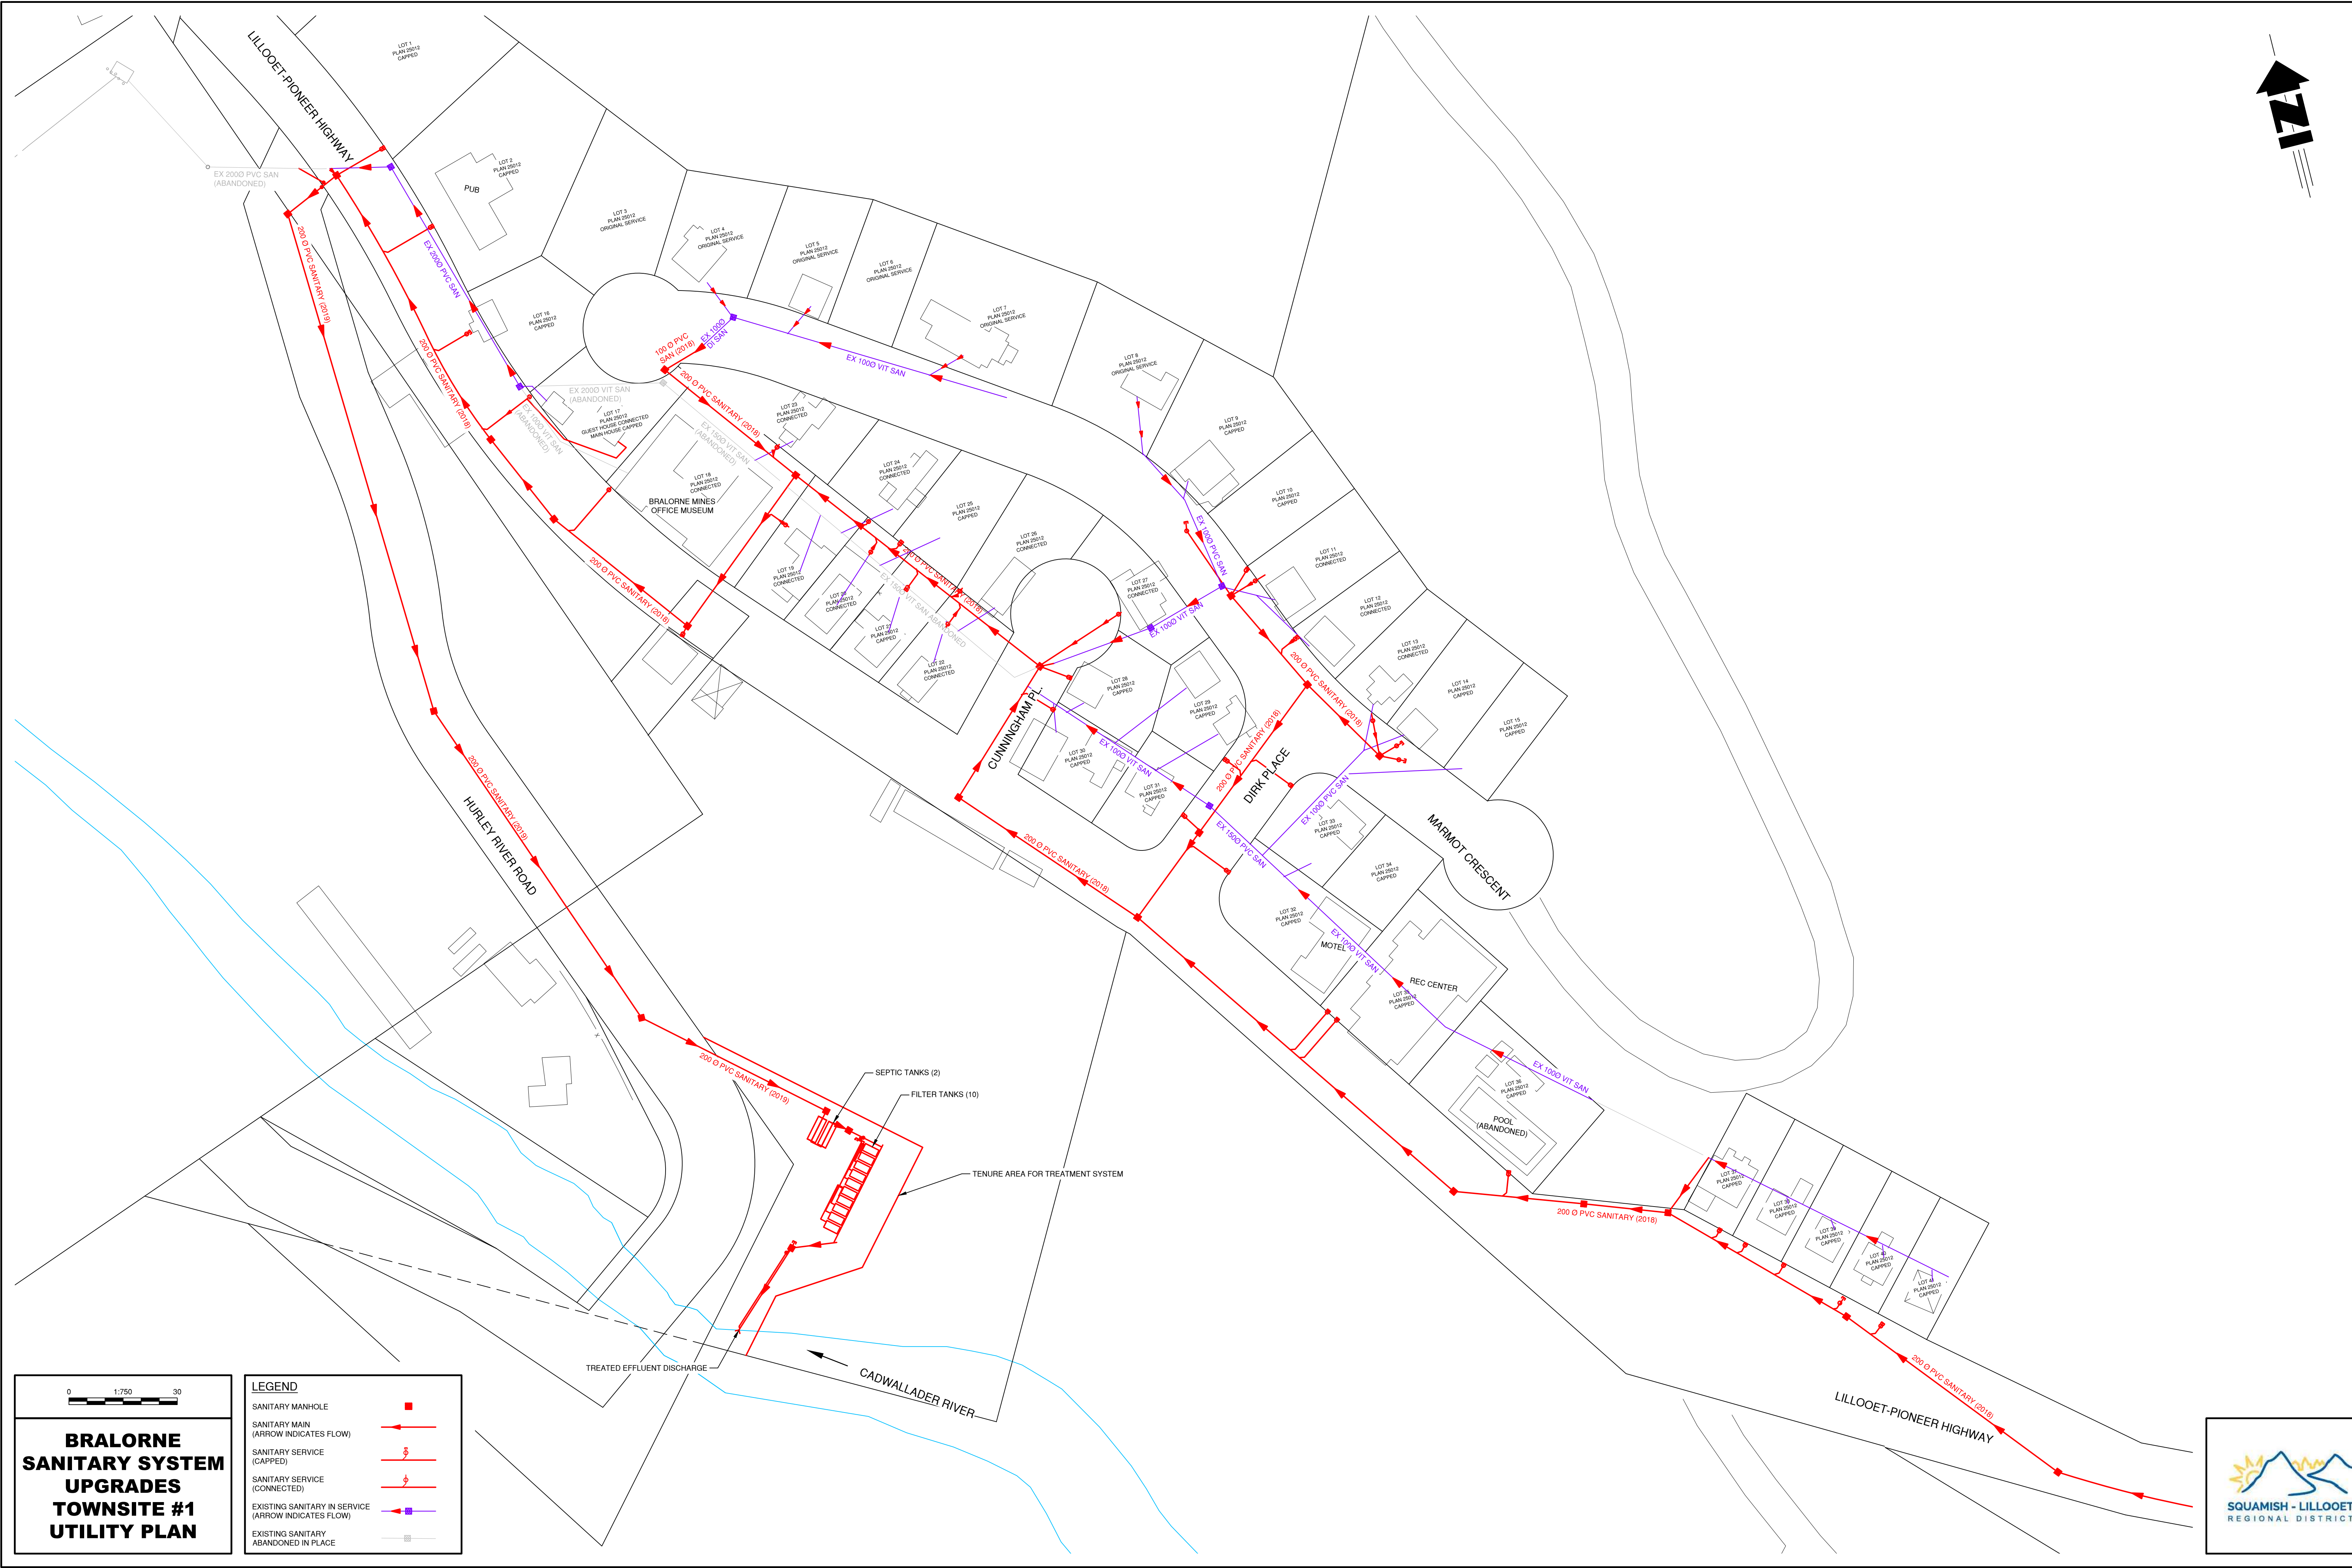

**BRALORNE
SANITARY SYSTEM
UPGRADES
TOWNSITE #1
UTILITY PLAN**

LEGEND	
SANITARY MANHOLE	■
SANITARY MAIN (ARROW INDICATES FLOW)	—■—
SANITARY SERVICE (CAPPED)	—○—
SANITARY SERVICE (CONNECTED)	—○—
EXISTING SANITARY IN SERVICE (ARROW INDICATES FLOW)	—■—
EXISTING SANITARY ABANDONED IN PLACE	—■—

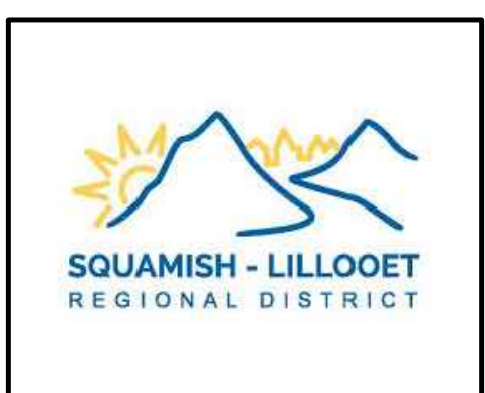

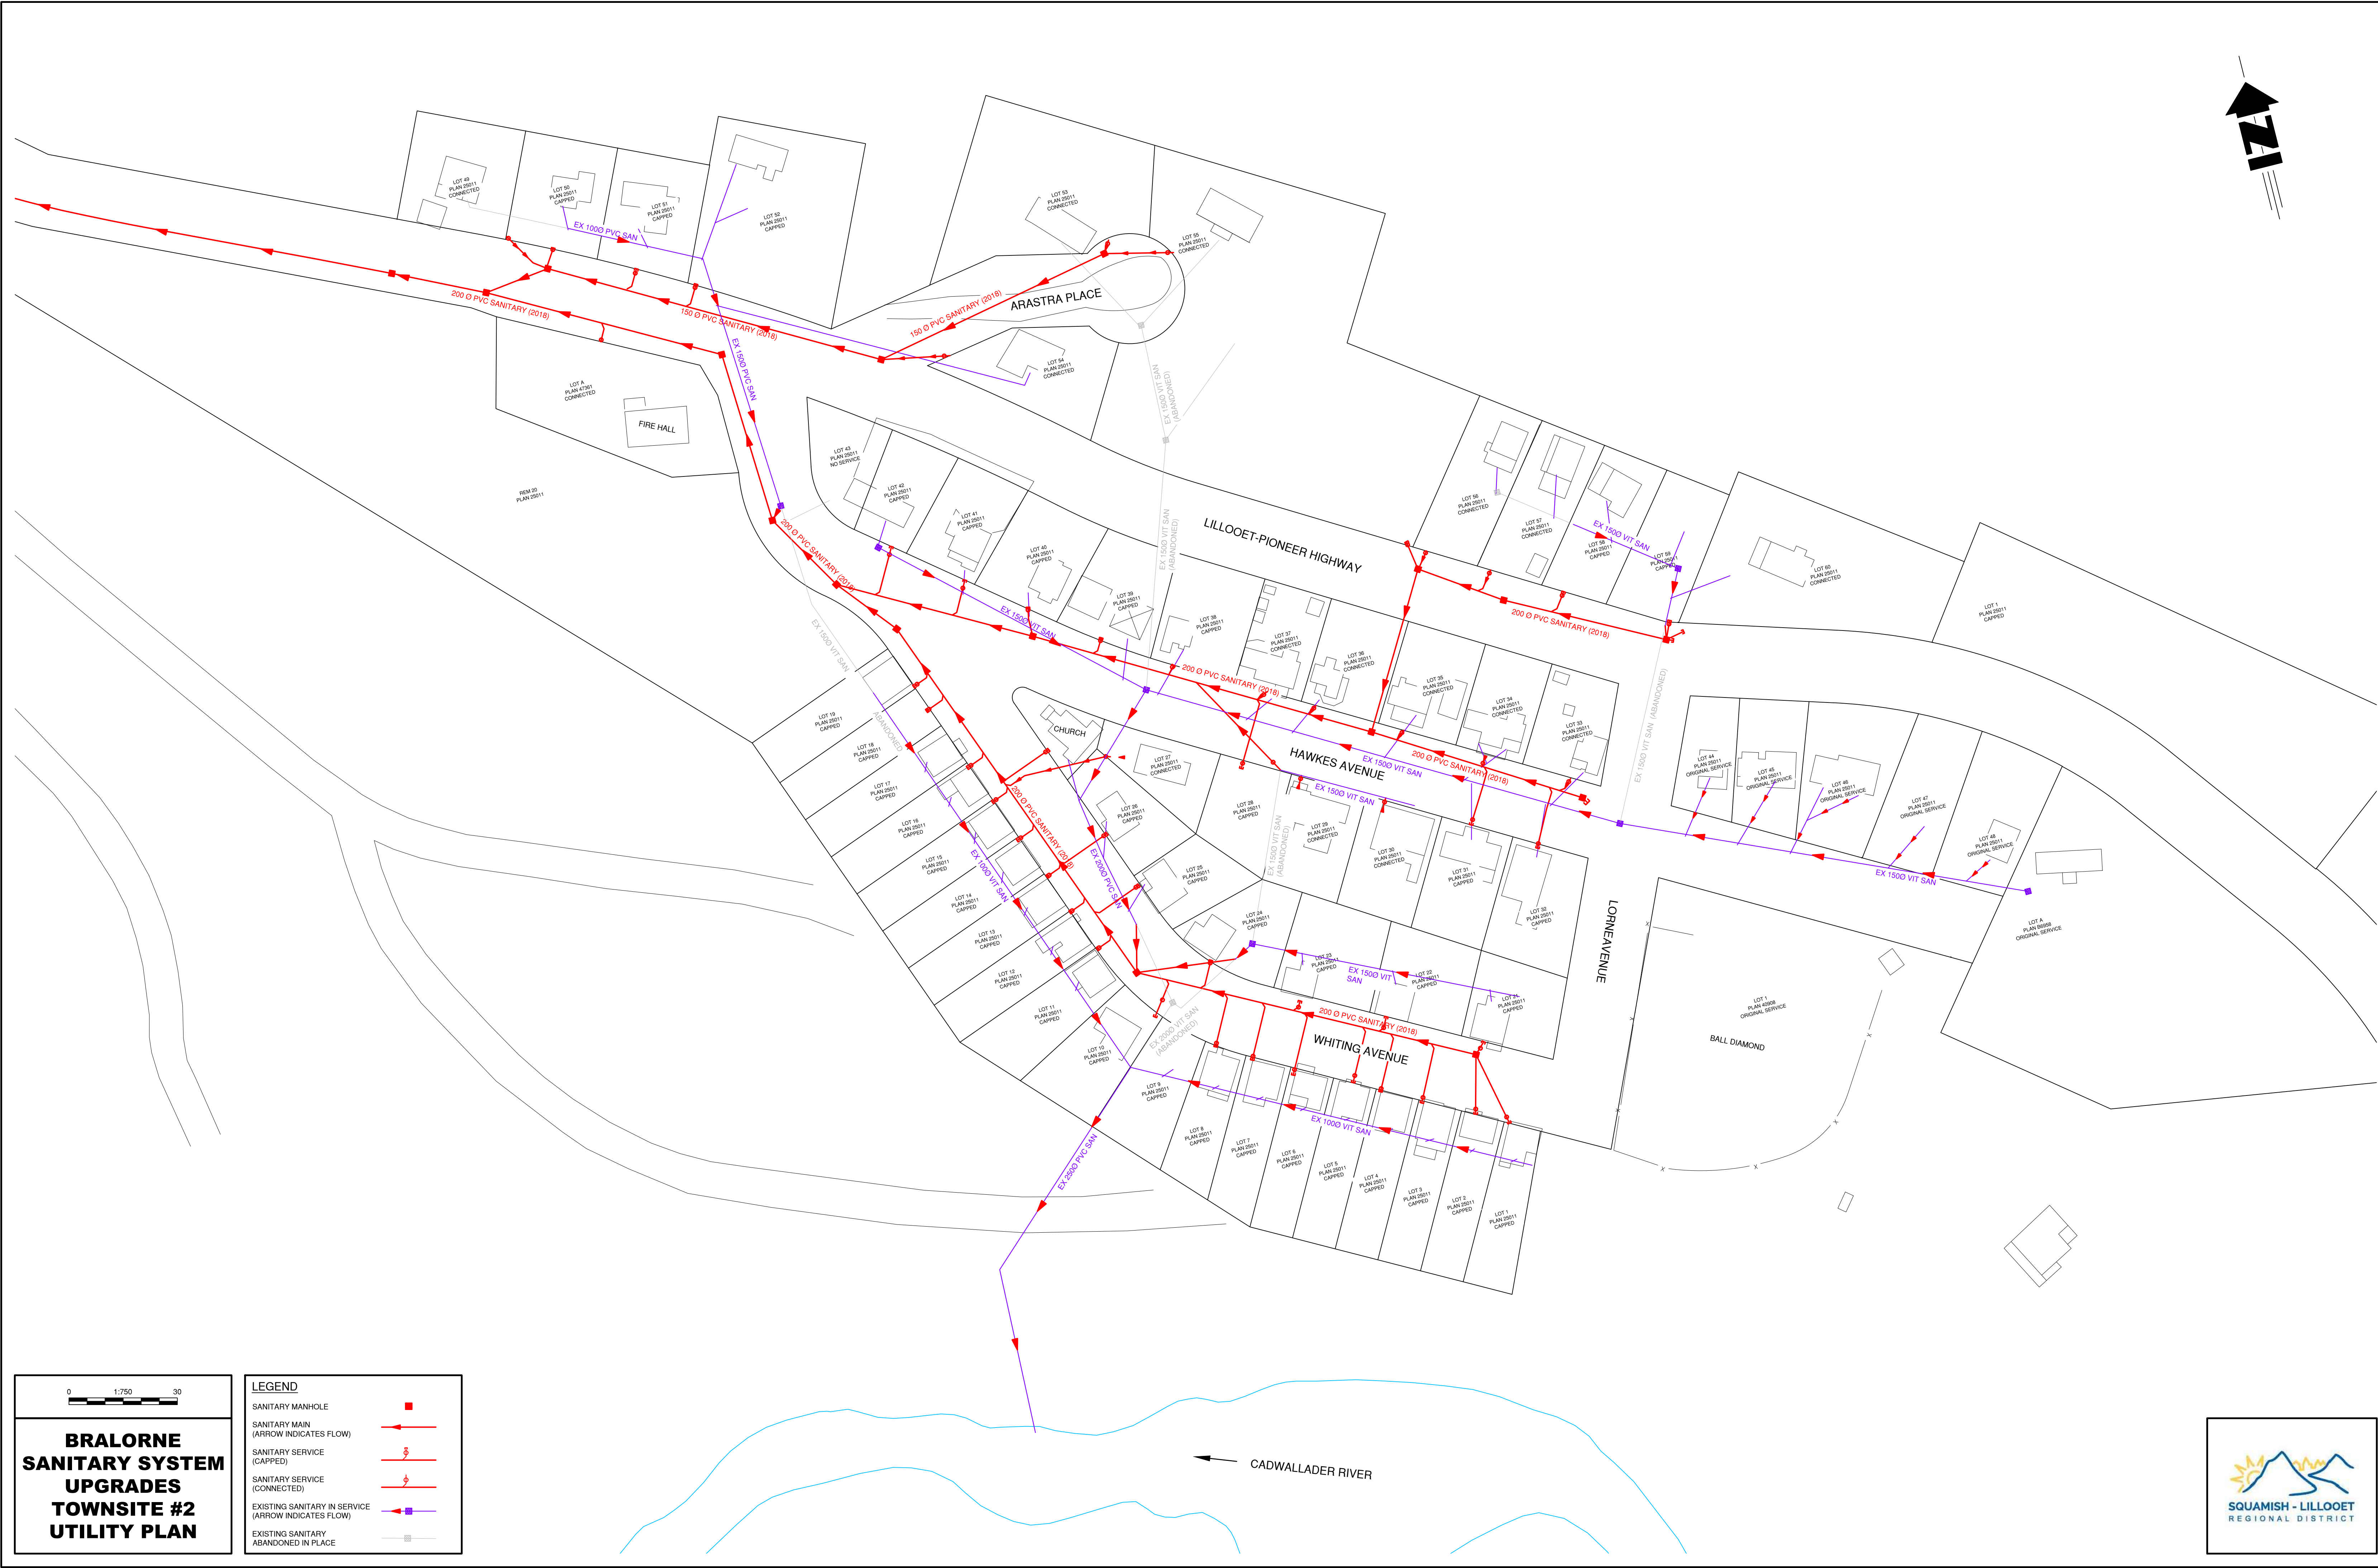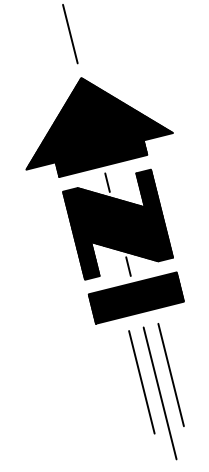

**BRALORNE
SANITARY SYSTEM
UPGRADES
TOWNSITE #2
UTILITY PLAN**

LEGEND	
SANITARY MANHOLE	■
SANITARY MAIN (ARROW INDICATES FLOW)	—▶—
SANITARY SERVICE (CAPPED)	—○—
SANITARY SERVICE (CONNECTED)	—○—
EXISTING SANITARY IN SERVICE (ARROW INDICATES FLOW)	—▶—
EXISTING SANITARY ABANDONED IN PLACE	—○—

